




- NOTE:
- DO NOT SCALE ANY ITEMS OR INFORMATION FROM THIS DRAWING.
 - ALL DIMENSIONS SHOWN IN MILLIMETRES UNLESS OTHERWISE STATED.
 - ALL LEVELS ARE IN METRES ABOVE ORDNANCE DATUM (AOD).
 - TO BE READ IN CONJUNCTION WITH CEFN DRYSCOED DAF ARBORICULTURAL SURVEY REPORT REF B17545-123532-14-XX-RP-NA-E10062 (FEBRUARY 2026).

- KEY:
- 18/G1/H1 TREE/TREE GROUP/HEDGE REFERENCE
 - APPROXIMATE EXTENT OF CANOPY
 - ROOT PROTECTION AREA (RPA)
 - TREE/GROUP TO BE REMOVED
 - TEMPORARY PROTECTION BARRIER

- INDIVIDUAL TREES
- NO CATEGORY
 - CATEGORY A TREES
 - CATEGORY B TREES
 - CATEGORY C TREES
 - CATEGORY U TREES RECOMMENDED TO BE REMOVED FOR REASONS OF SOUND ARBORICULTURAL MANAGEMENT

- TREE GROUPS AND HEDGES
- ▨ CATEGORY A TREES
 - ▨ CATEGORY B TREES
 - ▨ CATEGORY C TREES
 - DCWW LAND BOUNDARY
 - PLANNING APPLICATION BOUNDARY
 - DESIGN

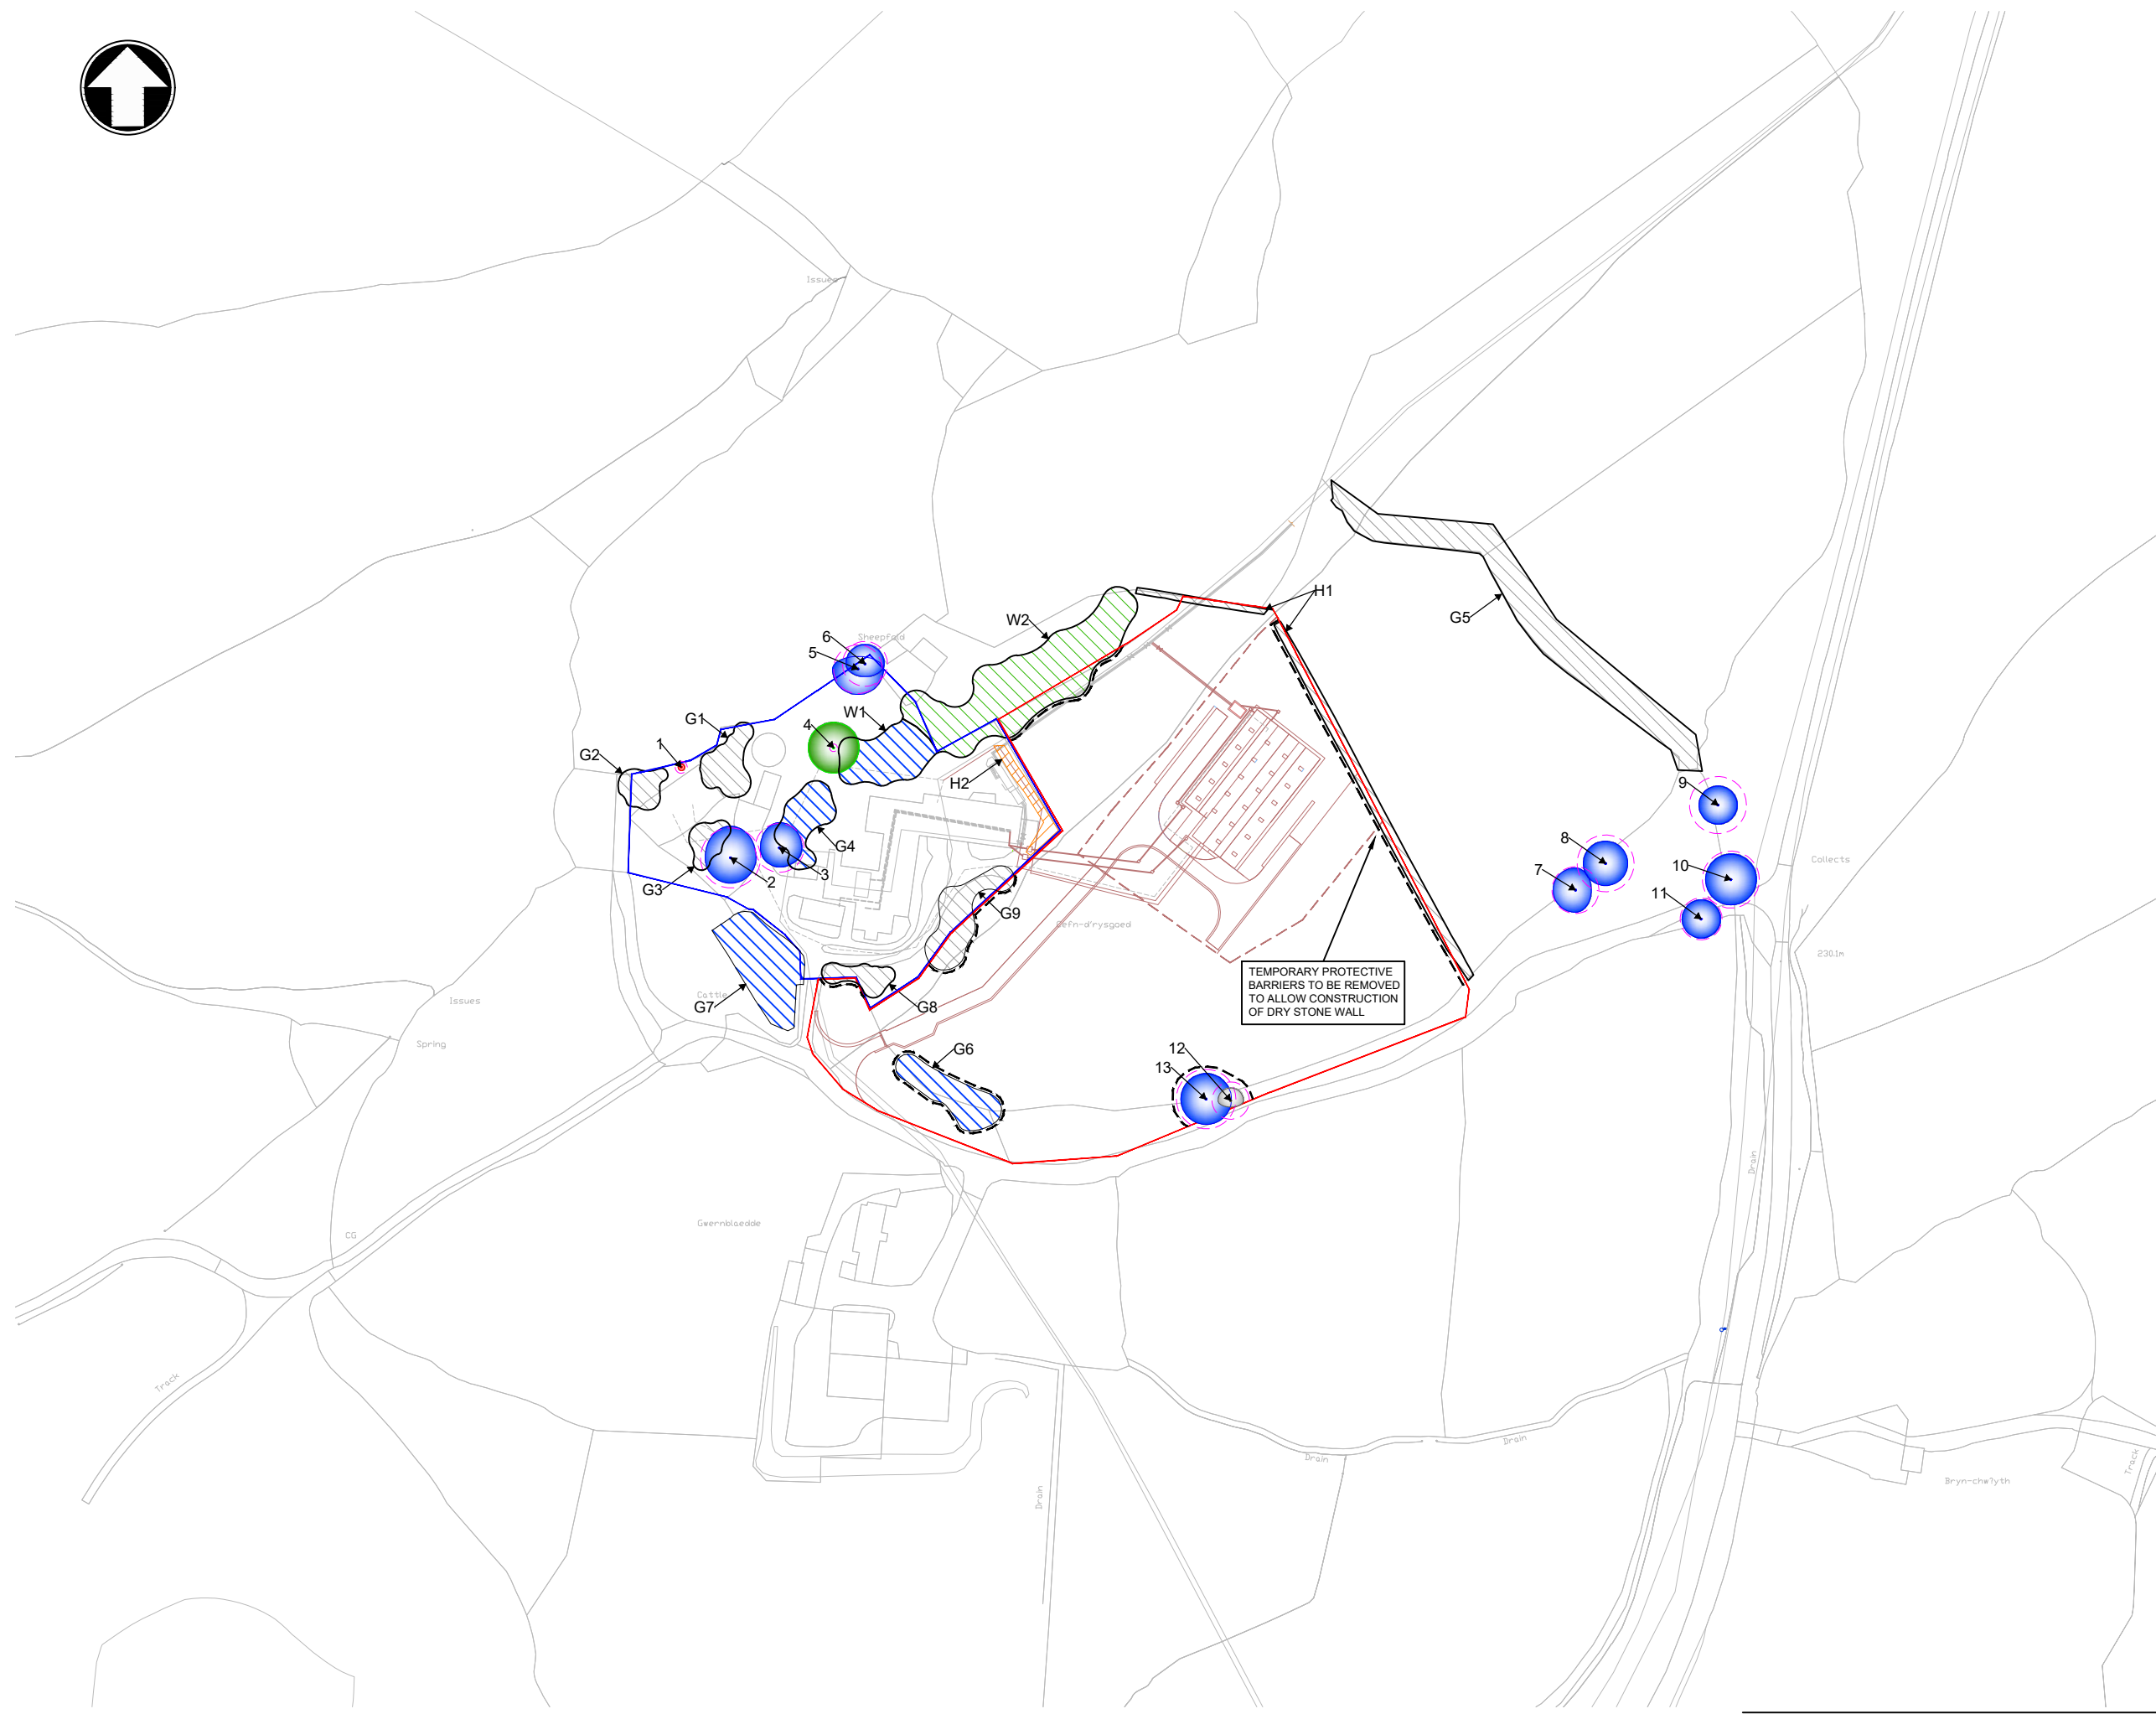

| | | | | | | |
|------|----------|-----|--------------------------|------|------|----------|
| P03 | 15.02.26 | DL | PROTECTION BARRIER ADDED | JS | KM | 15.02.26 |
| P02 | 26.01.26 | DL | DESIGN REVISED | JS | KM | 26.01.26 |
| P01 | 13.06.25 | DL | FIRST ISSUE | JS | KM | 13.06.25 |
| Rev. | Date | BIM | Description | Chk. | App. | Iss Date |



| | |
|-------------------|----------------------|
| Project Name: | CEFN DRYSCOED DAF |
| Drawing Title: | TREE PROTECTION PLAN |
| Suitability Code: | WORK IN PROGRESS |
| Suitability Code: | S0 |

| | | | | | |
|--------------------------|----------------------------------|-----------|------------|------------|----------|
| Originator: | D LEE | Designer: | J COLLETT | Date: | 13.06.25 |
| Internal Project Number: | SX10 | Scale: | 1:1000@ A1 | Rev: | P03 |
| Drawing Number: | B17545-123532-14-XX-DR-NA-E11207 | | | MMB | |



Dwr Cymru Cŷf gives this information as to the position of its underground apparatus by way of general guidance only on the strict understanding that it is based on the best information available and no warranty as to its correctness is relied upon in the event of excavations or other works made in the vicinity of the company's apparatus and any areas of locating the apparatus before carrying out any excavations rests entirely on you. It must be understood that the furnishing of the information is entirely without prejudice to the provision of the New Roads and Streetworks Act 1991 and of the Company's right to be compensated for any damage to its apparatus.

Dwr Cymru Cŷf has no duty to identify private apparatus and the information as to the position of the private apparatus is given by way of general guidance only on the strict understanding that it is based on the best information available and no warranty as to its correctness is relied upon. Not all private apparatus is identified but their presence should be anticipated.