


NOTES:

1. ALL DIMENSIONS ARE SHOWN IN MILLIMETRES (mm) UNLESS NOTED OTHERWISE.
2. NO DIMENSIONS ARE TO BE SCALED FROM THIS DRAWING.
3. DRAWING FOR PLANNING APPLICATION TO BANNAU BRYCHEINOG (BRECON BEACONS) NATIONAL PARK AUTHORITY ONLY. NOT TO BE USED FOR ANY OTHER PURPOSE.
4. THIS DRAWING SHOULD BE READ IN CONJUNCTION WITH INFORMATION PROVIDED AS PART OF THE PLANNING APPLICATION FOR THE WORKS.
5. REFER TO THE FOLLOWING DRAWINGS FOR MORE INFORMATION:
 B17545-123532-12-ZZ-DR-CA-PN1201 - PROPOSED WORKS SITE LAYOUT
 B17545-123532-12-ZZ-DR-CA-PN1202 - PROPOSED CROSS SITE ELEVATIONS
 B17545-123532-12-XX-DR-CA-PN1203 - ENABLING WORKS LAYOUT PLAN
6. TOTAL AREA OF TEMP ROAD/COMPOUND
 600m²
 1325m²
 579m²
 2382m²
 TOTAL = 4880m²

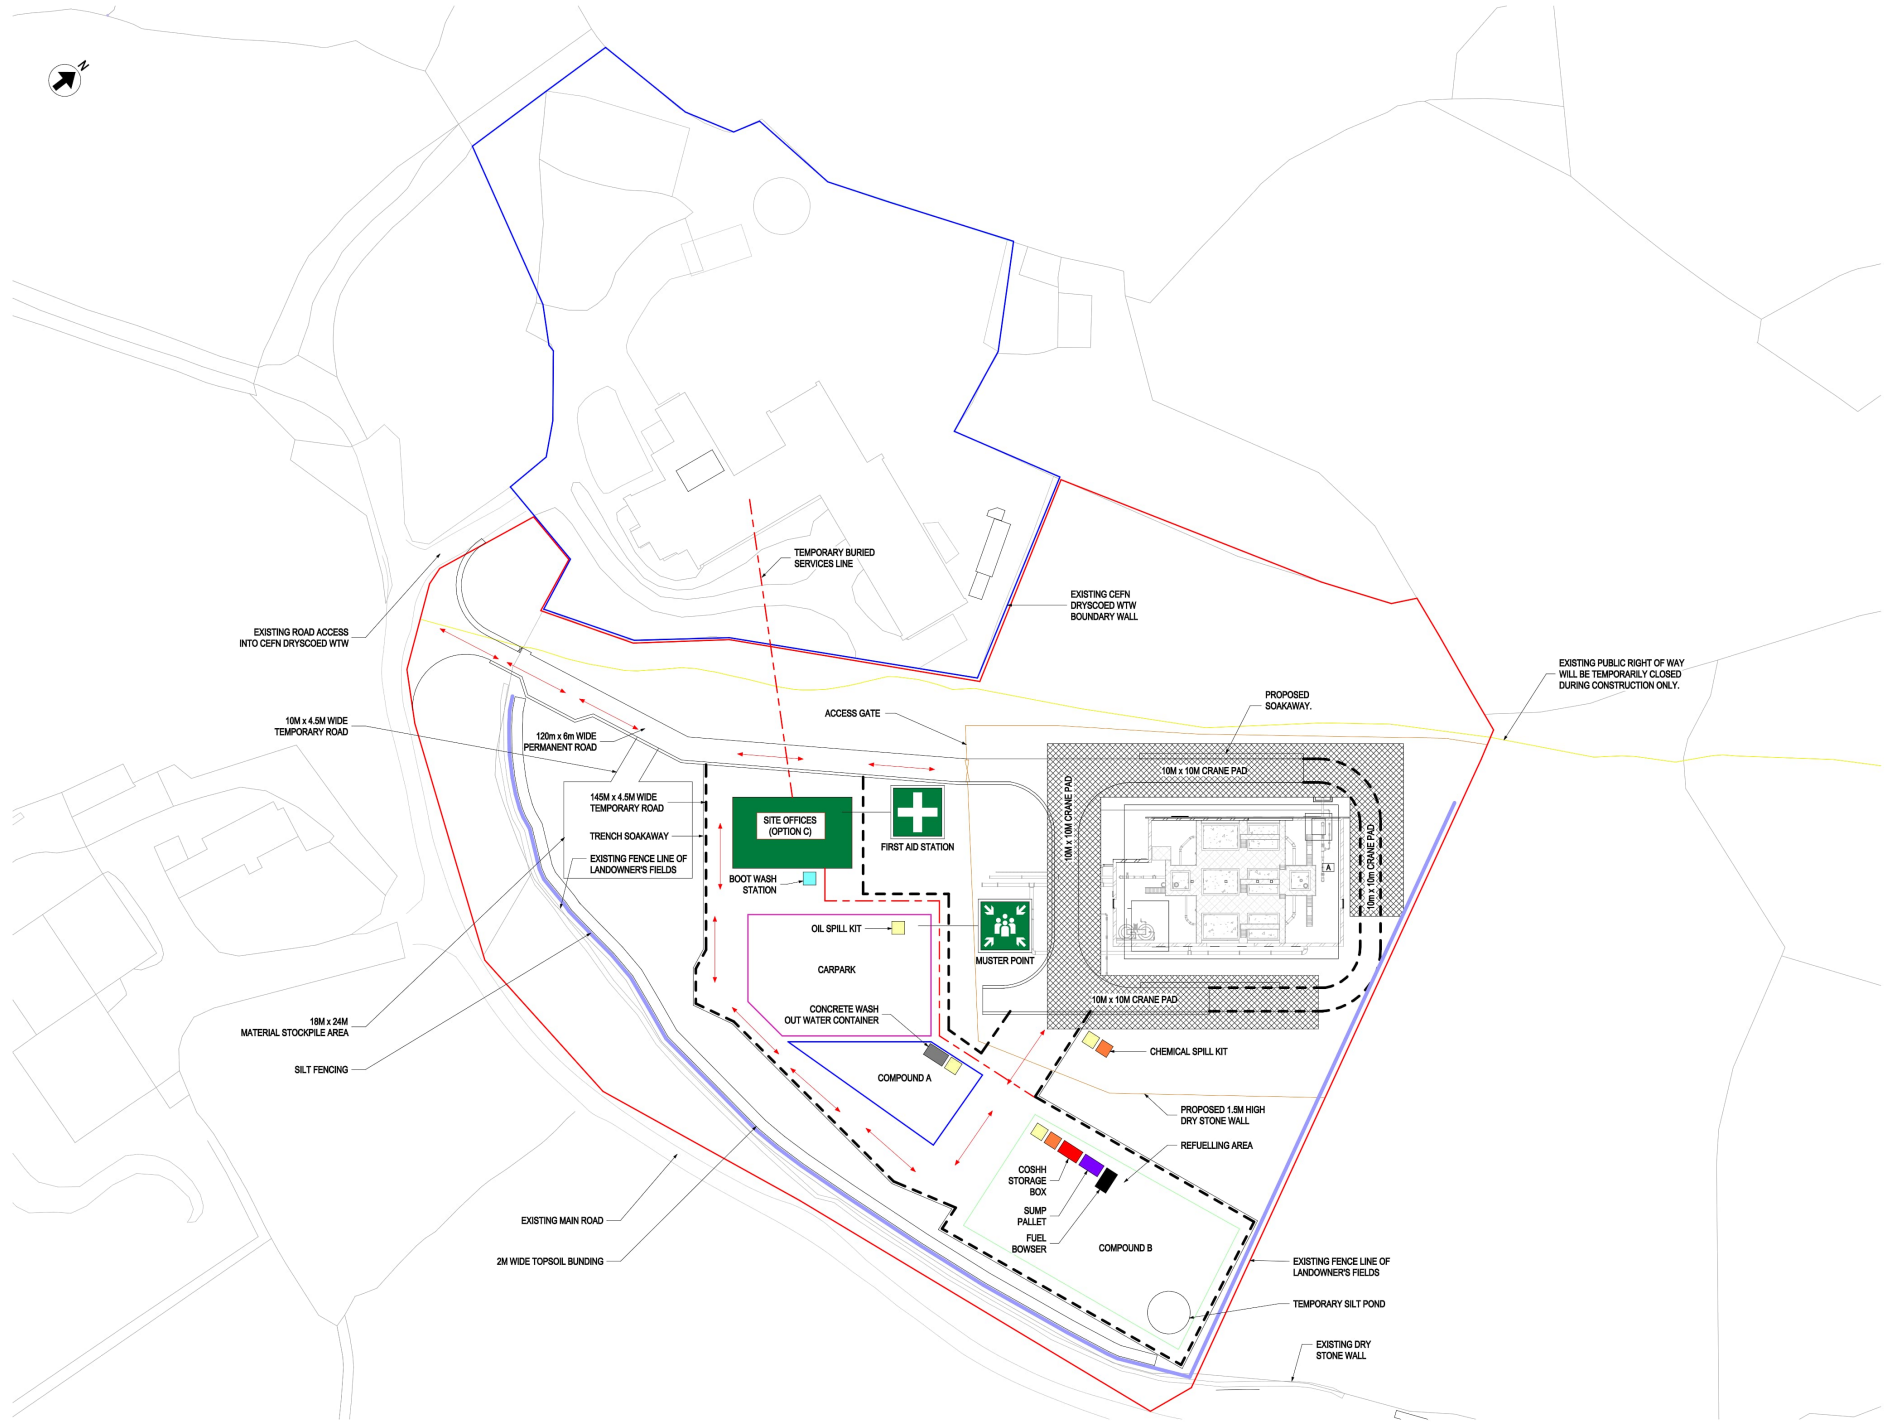

ENABLING WORKS LAYOUT PLAN

1:500

Rev.	Date	By	Description	Chk.	App.	Iss. Date
R01	08.01.26	GS	FOR INFORMATION	LC	PRC	26.01.26



Project Name: CEFN DRYSCOED DAF

Drawing Title: POLLUTION PREVENTION LAYOUT PLAN

FOR INFORMATION		Subsidiary Code:
Technician:	GS	S2

Internal Project Number:	Scale:	Rev.	Date:
DC24M800A	1:500 @	P01	08.01.26

Drawing Number: B17545-123532-14-ZZ-DR-MA-EI120



Our Company gives this information as to the best of our knowledge and belief, but we do not warrant its accuracy or completeness. It is intended for use only for the purposes stated and should not be relied upon for any other purpose. It is not to be used for any other purpose. It is not to be used for any other purpose. It is not to be used for any other purpose.