


NOTES:

1. ALL DIMENSIONS ARE SHOWN IN MILLIMETRES (mm) UNLESS NOTED OTHERWISE.
2. NO DIMENSIONS ARE TO BE SCALED FROM THIS DRAWING.
3. DRAWING FOR PLANNING APPLICATION TO BANNAU BRYCHEINIOG (BRECON BEACONS) NATIONAL PARK AUTHORITY ONLY. NOT TO BE USED FOR ANY OTHER PURPOSE.
4. THIS DRAWING SHOULD BE READ IN CONJUNCTION WITH INFORMATION PROVIDED AS PART OF THE PLANNING APPLICATION FOR THE WORKS.
5. REFER TO THE FOLLOWING DRAWINGS FOR MORE INFORMATION:  
B17545-123532-12-ZZ-DR-CA-PN1201 - PROPOSED WORKS SITE LAYOUT  
B17545-123532-12-ZZ-DR-CA-PN1202 - PROPOSED CROSS SITE ELEVATIONS
6. TOTAL AREA OF TEMP ROAD/COMPOUND
 

600m <sup>2</sup>
1325m <sup>2</sup>
575m <sup>2</sup>
2380m <sup>2</sup>
432m <sup>2</sup>
360m <sup>2</sup>
<b>TOTAL = 5872m<sup>2</sup></b>

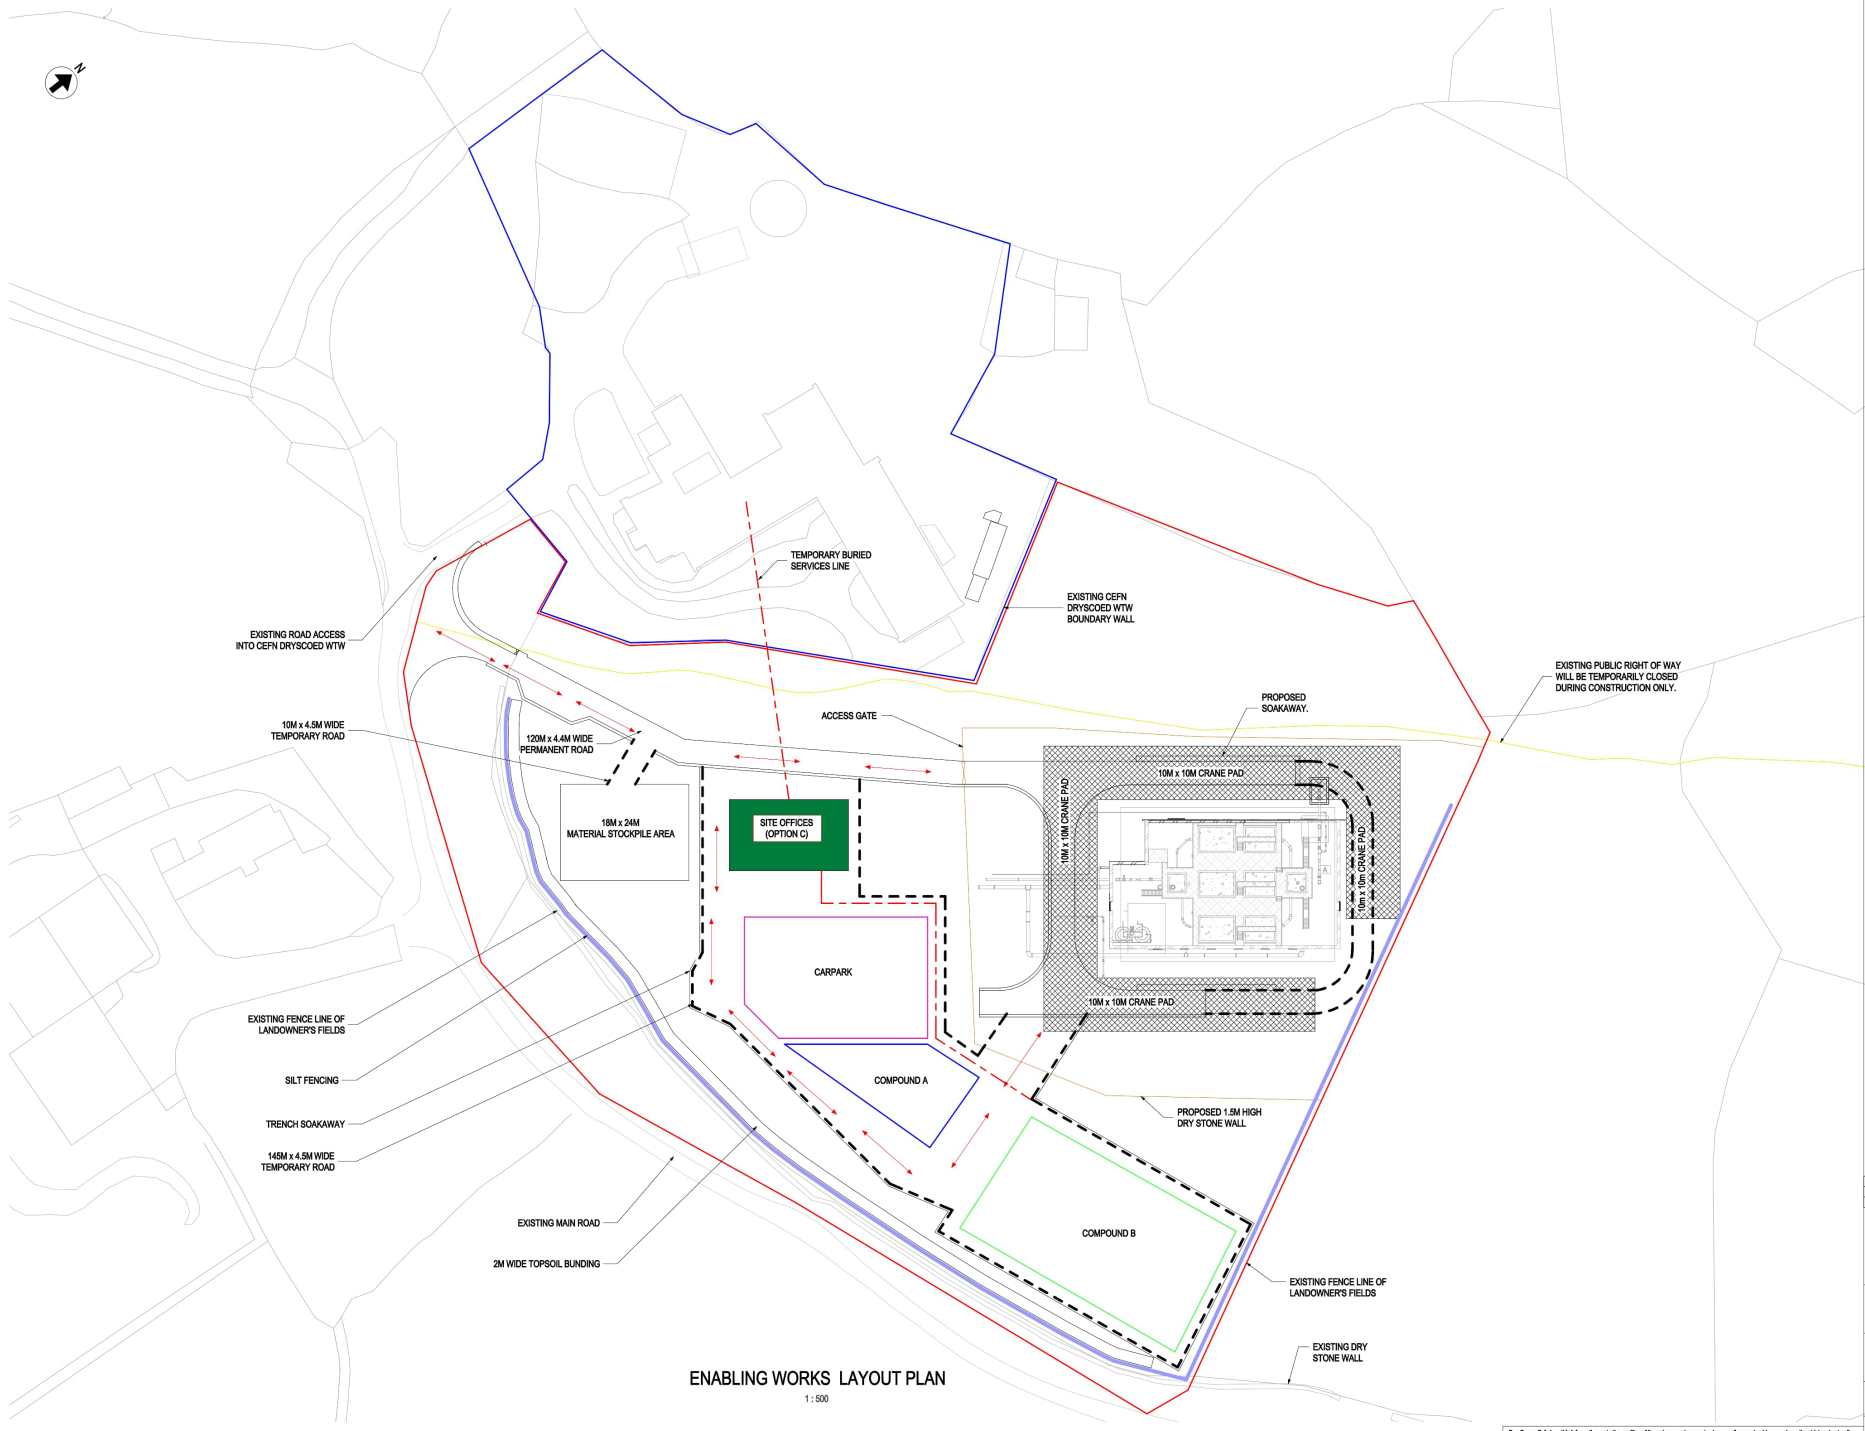

ENABLING WORKS LAYOUT PLAN  
1:500



PROJ	14.01.26	DAF	FOR INFORMATION	KM	PRG	26.01.26
DES	15.05.25	GS	FOR INFORMATION	EM	CLC	16.06.25
REV		BM	Description	CHK	App	Iss Date

Technician:		GS	Originator:	LC	Date:	25.04.25
Internal Project Number:		DC24M800A		Scale:	AS SHOWN	
Drawing Number:		B17545-123532-12-XX-DR-CA-PN1203		Rev:	P02	

**Capital Delivery**  
**Cynghair Cyflawn**

Project Name: CEFN DRYSCOED DAF

Drawing Title: ENABLING WORKS LAYOUT PLAN

Subsidiary: FOR INFORMATION Subsidiary Code: S2




B17545-123532-XX-DR-CA-PN1203-01.dwg 2/11/2026 2:04:13 PM