


NOTES:


1. ALL DIMENSIONS ARE SHOWN IN MILLIMETRES (mm) UNLESS NOTED OTHERWISE.
2. NO DIMENSIONS ARE TO BE SCALED FROM THIS DRAWING.
3. DRAWING FOR PLANNING APPLICATION TO BANNAU BRYCHEINIOG (BRECON BEACONS) NATIONAL PARK AUTHORITY ONLY. NOT TO BE USED FOR ANY OTHER PURPOSE.
4. THIS DRAWING SHOULD BE READ IN CONJUNCTION WITH INFORMATION PROVIDED AS PART OF THE PLANNING APPLICATION FOR THE WORKS.
5. REFER TO THE FOLLOWING DRAWINGS FOR MORE INFORMATION:  
 B17545-123532-12-ZZ-DR-CA-PN1201 - PROPOSED WORKS SITE LAYOUT  
 B17545-123532-12-ZZ-DR-CA-PN1202 - PROPOSED CROSS SITE ELEVATIONS  
 B17545-123532-12-XX-DR-CA-PN1203 - ENABLING WORKS LAYOUT PLAN
6. THE EXISTING PUBLIC RIGHT OF WAYS AND BYWAY ROUTES ON THIS DRAWING ARE BASED ON THE BRECON BEACONS RIGHT OF WAY EXPLORER MAP ([HTTPS://RIGHTSOFWAY.BEACONS-NPA.GOV.UK/](https://rightsofway.beacons-npa.gov.uk/)). IT SHOULD BE NOTED THAT THESE PUBLIC RIGHT OF WAYS ROUTES MAY BE INACCURATE AS THEY DO NOT LEAD TO ANY PATH IN SOME LOCATIONS, SUCH AS AT THE HIGHWAYS JUNCTION AREA.

KEY :

- DCWW LAND BOUNDARY
- AREA OF PLANNING BOUNDARY
- EXISTING PUBLIC RIGHT OF WAY (PRoW)
- BYWAY ROUTE
- TEMPORARY DIVERSIONARY ROUTE FOR PRoW

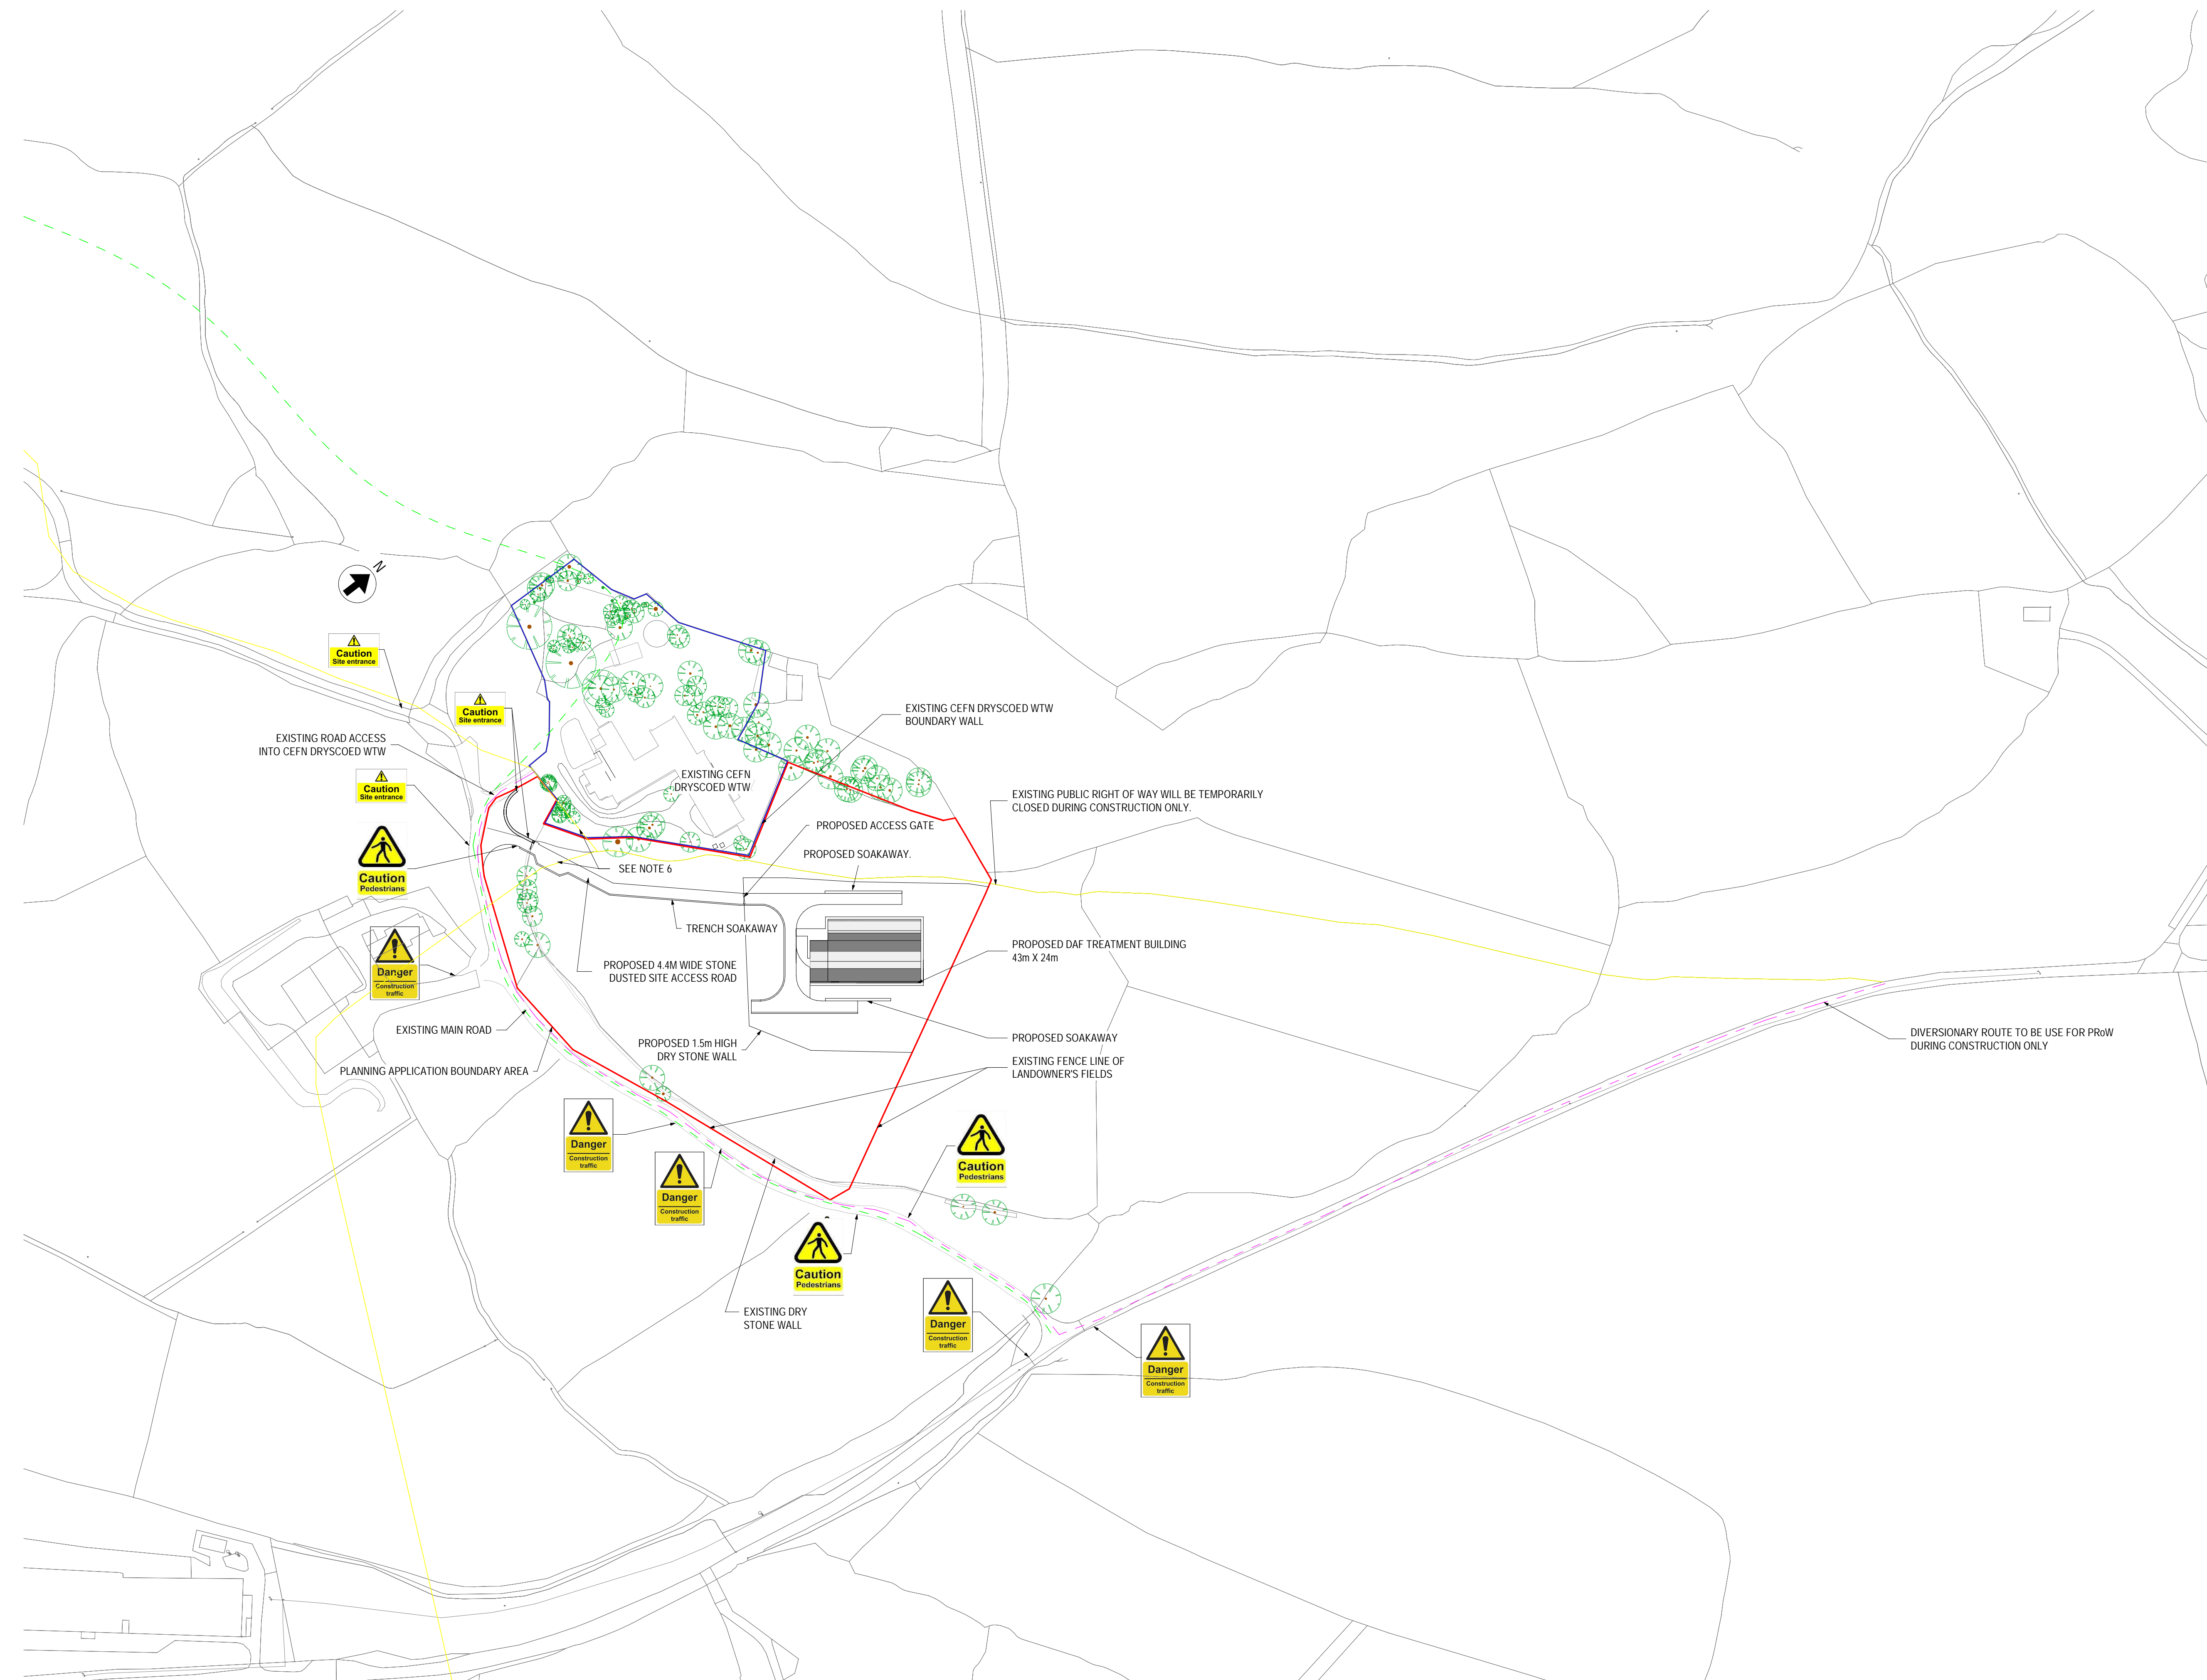

TRAFFIC MANAGEMENT LAYOUT PLAN

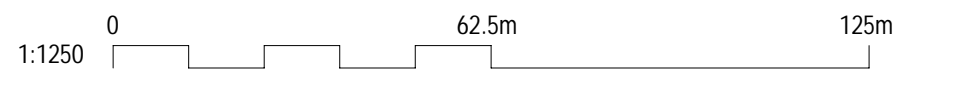

Der Cymru Cyf gives this information as to the position of its underground apparatus by way of general guidance only on the strict understanding that it is based on the best information available and no warranty as to its correctness is relied upon in the event of excavations or other works made in the vicinity of the company's apparatus and any onus of locating the apparatus before carrying out any excavations rests entirely on you. It must be understood that the furnishing of the information is entirely without prejudice to the provision of the New Roads and Streetworks Act 1991 and of the Company's right to be compensated for any damage to its apparatus.

Der Cymru Cyf has no duty to identify private apparatus and the information as to the position of the private apparatus is given by way of general guidance only on the strict understanding that it is based on the best information available and no warranty as to the correctness is relied upon. Not all private apparatus is identified but their presence should be anticipated.

PO2	12.02.26	DAP	FOR INFORMATION	KM	PRC	12.02.26
PO1	14.01.26	DAP	FOR INFORMATION	KM	PRC	26.01.26
Rev.	Date	BIM	Description	Chk.	App.	Iss Date



Project Name:		CEFN DRYSCOED DAF	
Drawing Title:		TRAFFIC MANAGEMENT LAYOUT PLAN	
Suitability:	FOR INFORMATION	Suitability Code:	S2
Technician:	GS	Originator:	LC
Internal Project Number:	DC24M800A	Scale:	AS SHOWN
Drawing Number:	B17545-123532-14-ZZ-DR-NA-E11221	Date:	08.01.26
		Rev.:	P02
		<b>MMB</b> MOTT MACDONALD HINLEY	

Autodesk Docs/IDC251828 - Cefn Drysgoed DAF B17545-123532-XX-XX-M3-ZA-B0952.M

THIS MAP IS BASED UPON THE ORDNANCE SURVEY MATERIAL WITH THE PERMISSION OF ORDNANCE SURVEY ON BEHALF OF THE CONTROLLER OF HIS MAJESTY'S STATIONARY OFFICE. © CROWN COPYRIGHT 2015. LICENSE NUMBER 100019534